


A SECTION : Q THEATRE

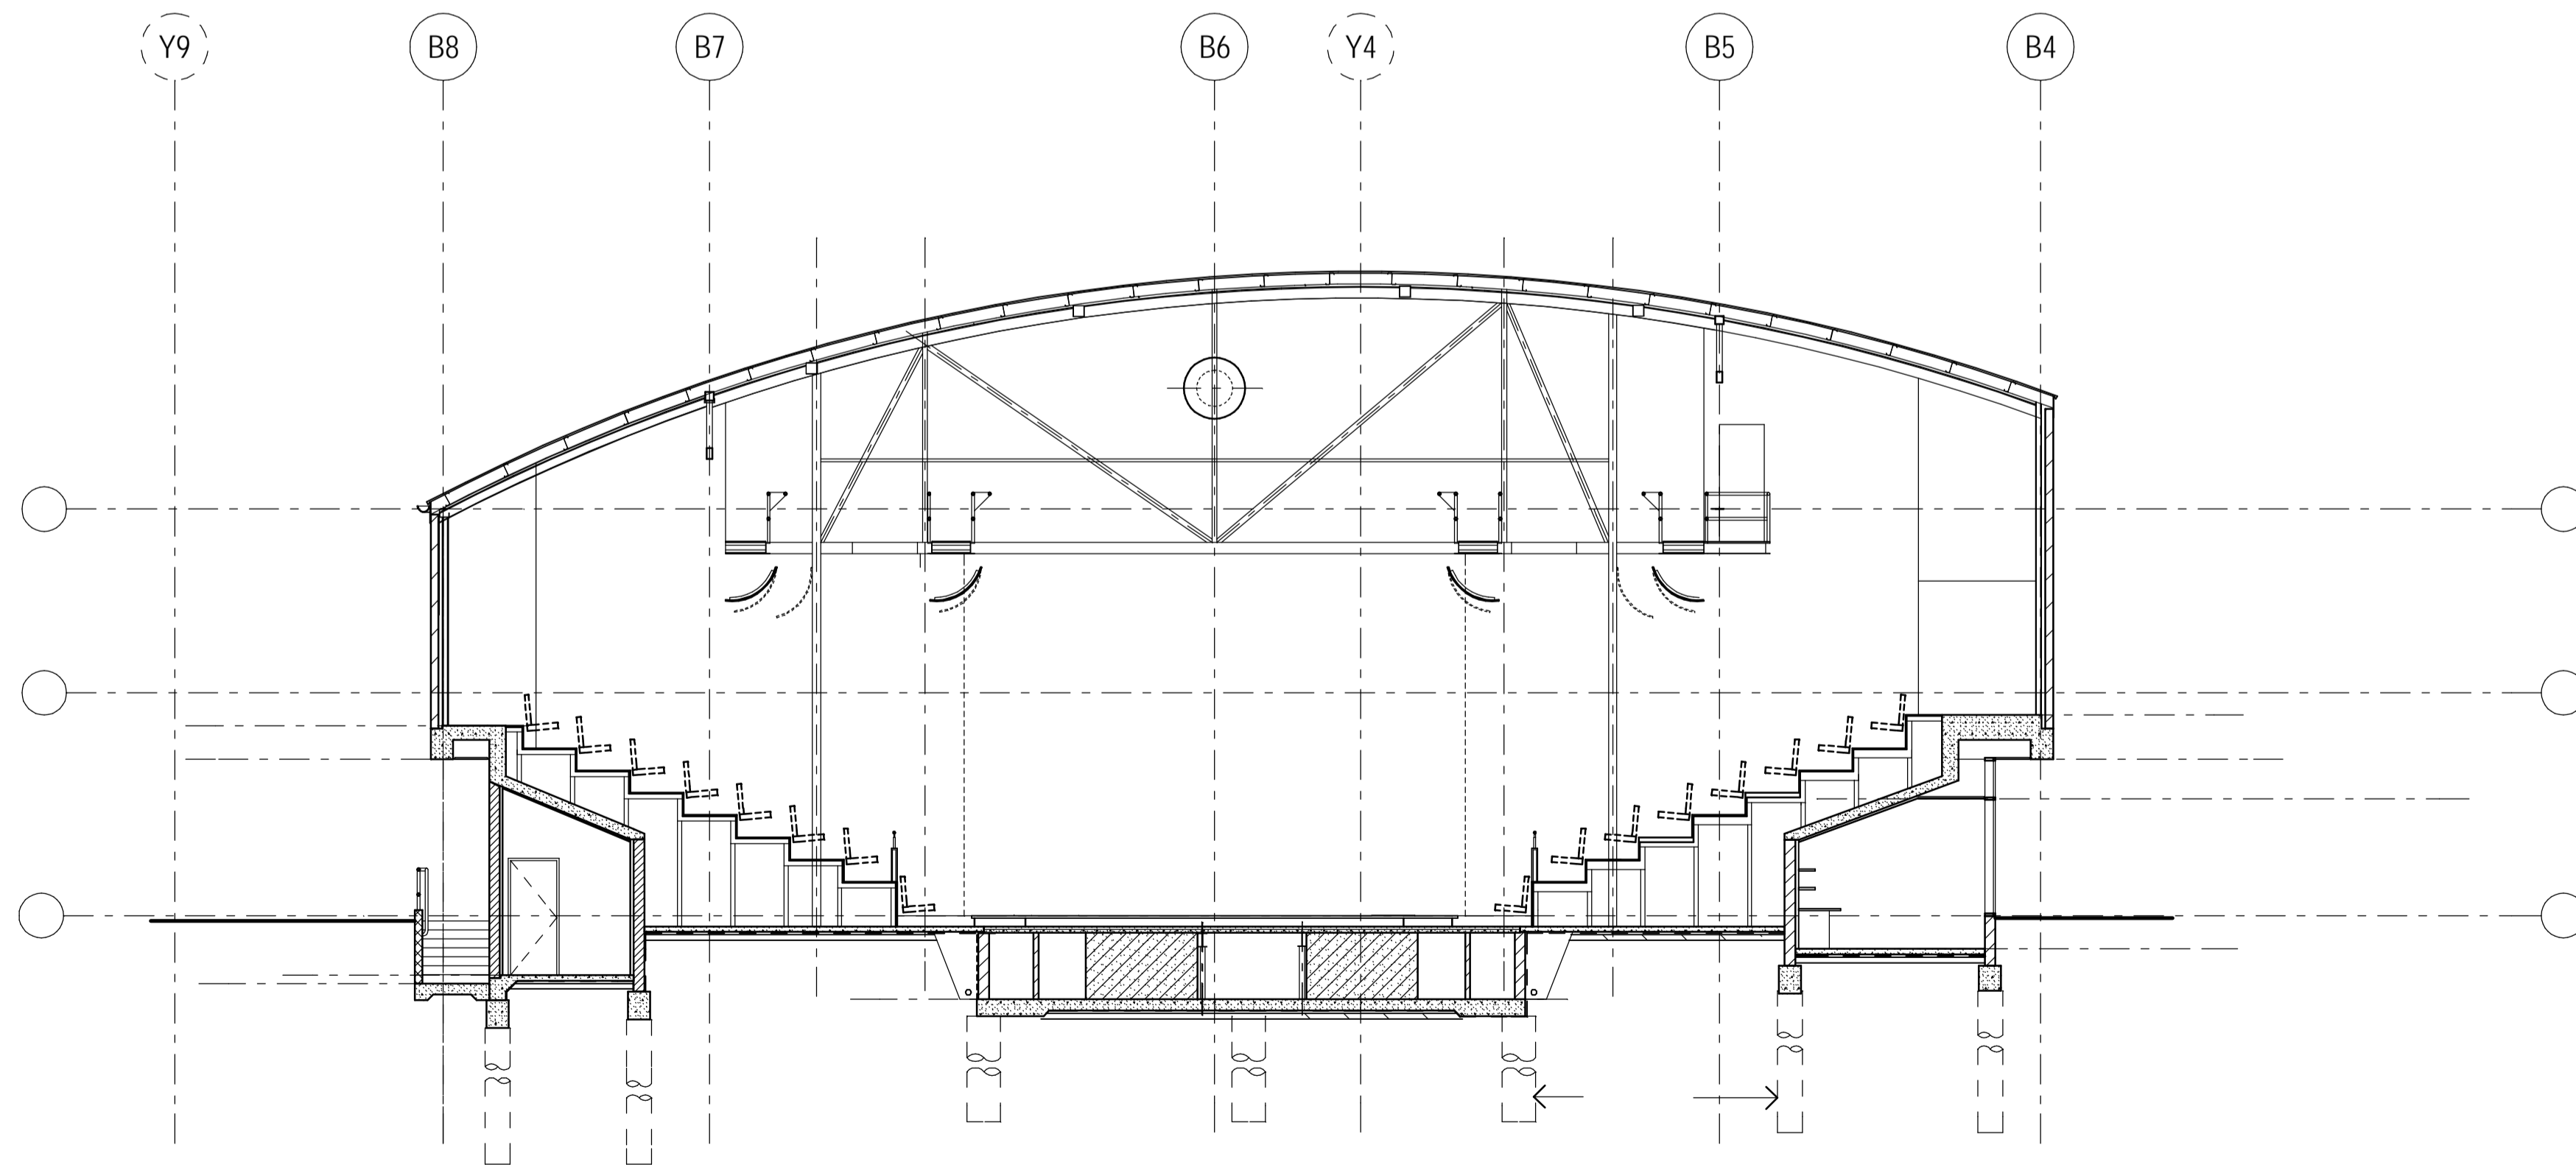

B SECTION : Q THEATRE (STAGE ELEVATION)